


1:20 SLOPED SURFACE TO ENTRY

**Phase 1**

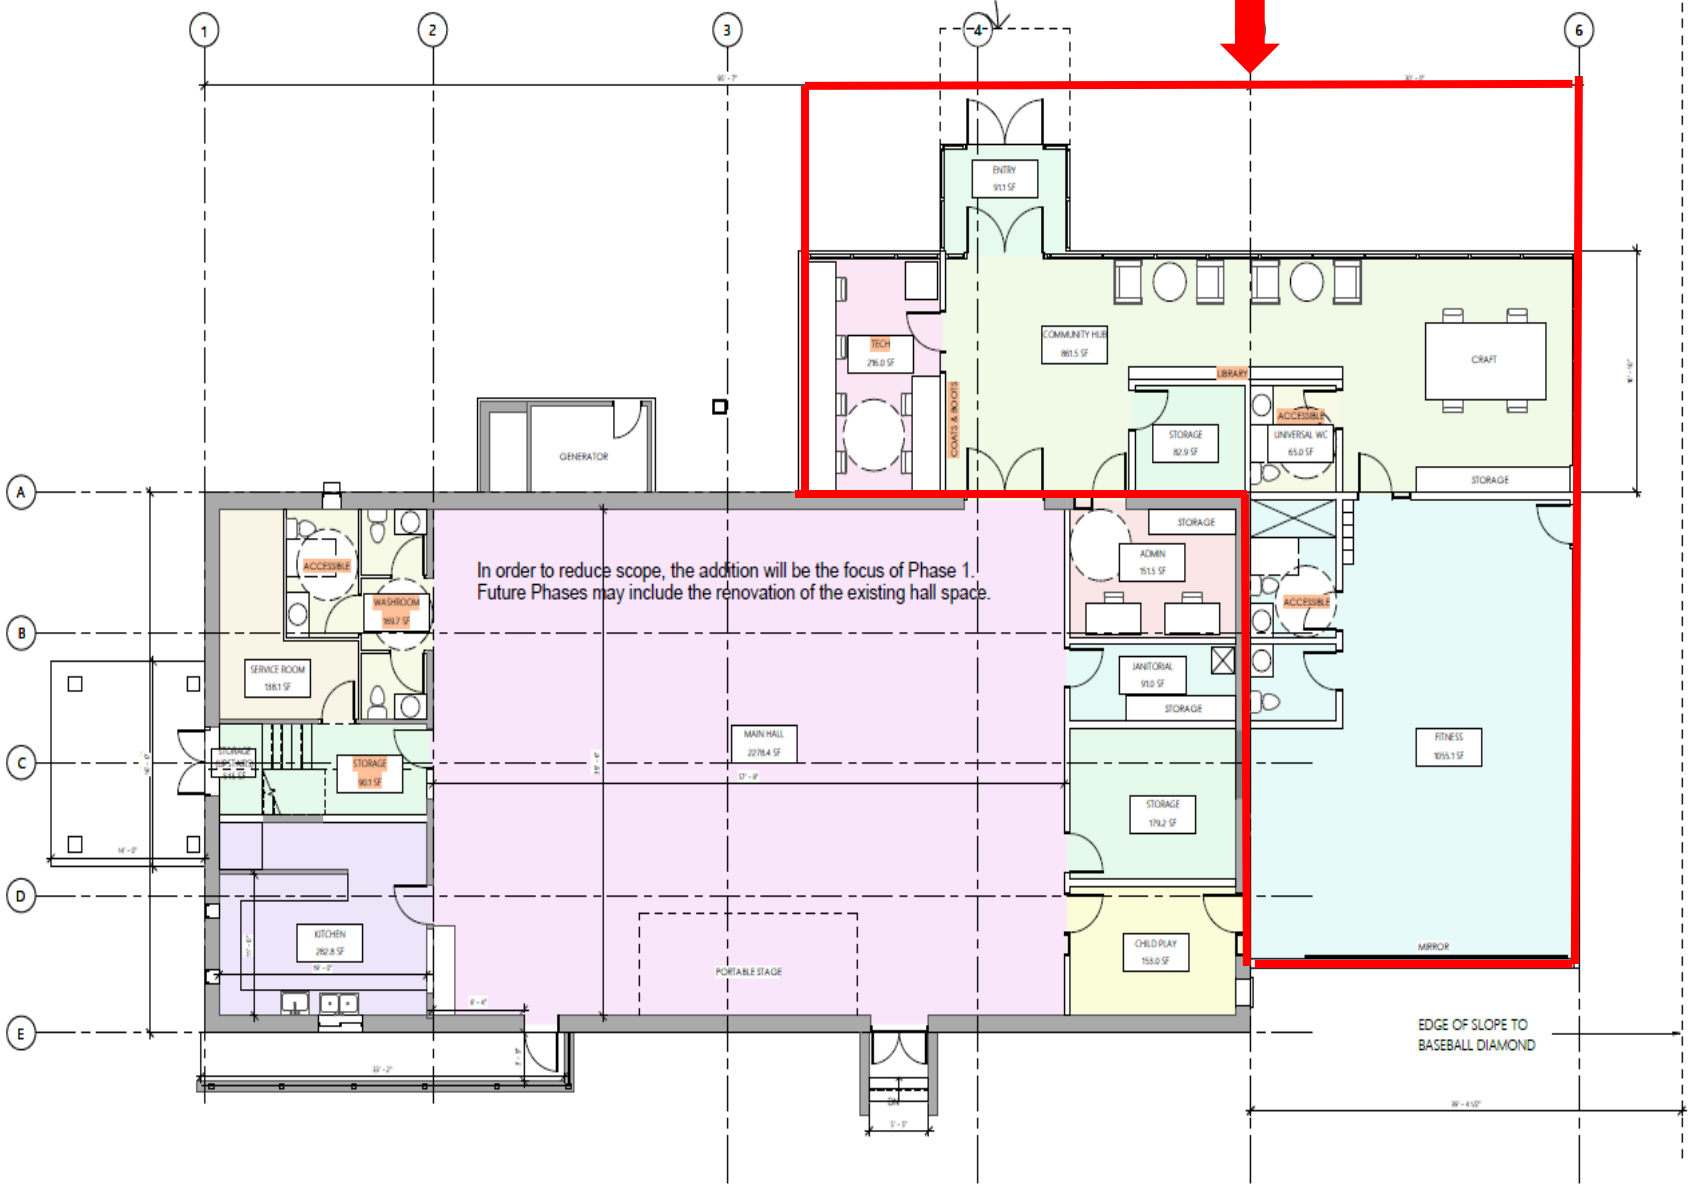

NOT FOR CONSTRUCTION



**ARCHITECTURE**  
 4176 Glen Road  
 Surrey BC V4A 4B3  
 604.581.4444  
 604.581.4444

Copyright reserved. This design and drawing is the exclusive property of COVER Architectural Collaborative Inc. and cannot be used for any purpose without the written consent of the architect. This drawing is not to be modified, reproduced, or used for any other purpose by the holder. This is a conceptual drawing of the building. The contractor shall verify all dimensions, materials and work in accordance with the BC Building Code and all applicable regulations. The contractor shall verify all dimensions, materials and work in accordance with the BC Building Code and all applicable regulations. These drawings are not to be used for construction without the architect's approval.

**CONSULTANTS**

**CLIENT**  
 BURTON COMMUNITY

**REVISIONS**

REVISION SCHEDULE		
NUMBER	DATE	ISSUED

**BURTON COMMUNITY HALL**  
 ADDRESS  
 Burton Main Rd, Burton, BC V0G 1E0  
 PROJECT #  
 23501

DATE  
 2024-04-23

CHECKED BY: **Checker**  
 DRAWN BY: **Author**  
 SHEET  
 MAIN LEVEL - DESIGN CONCEPT



1 MAIN LEVEL - DESIGN CONCEPT  
 1/8" = 1'-0"

A203